

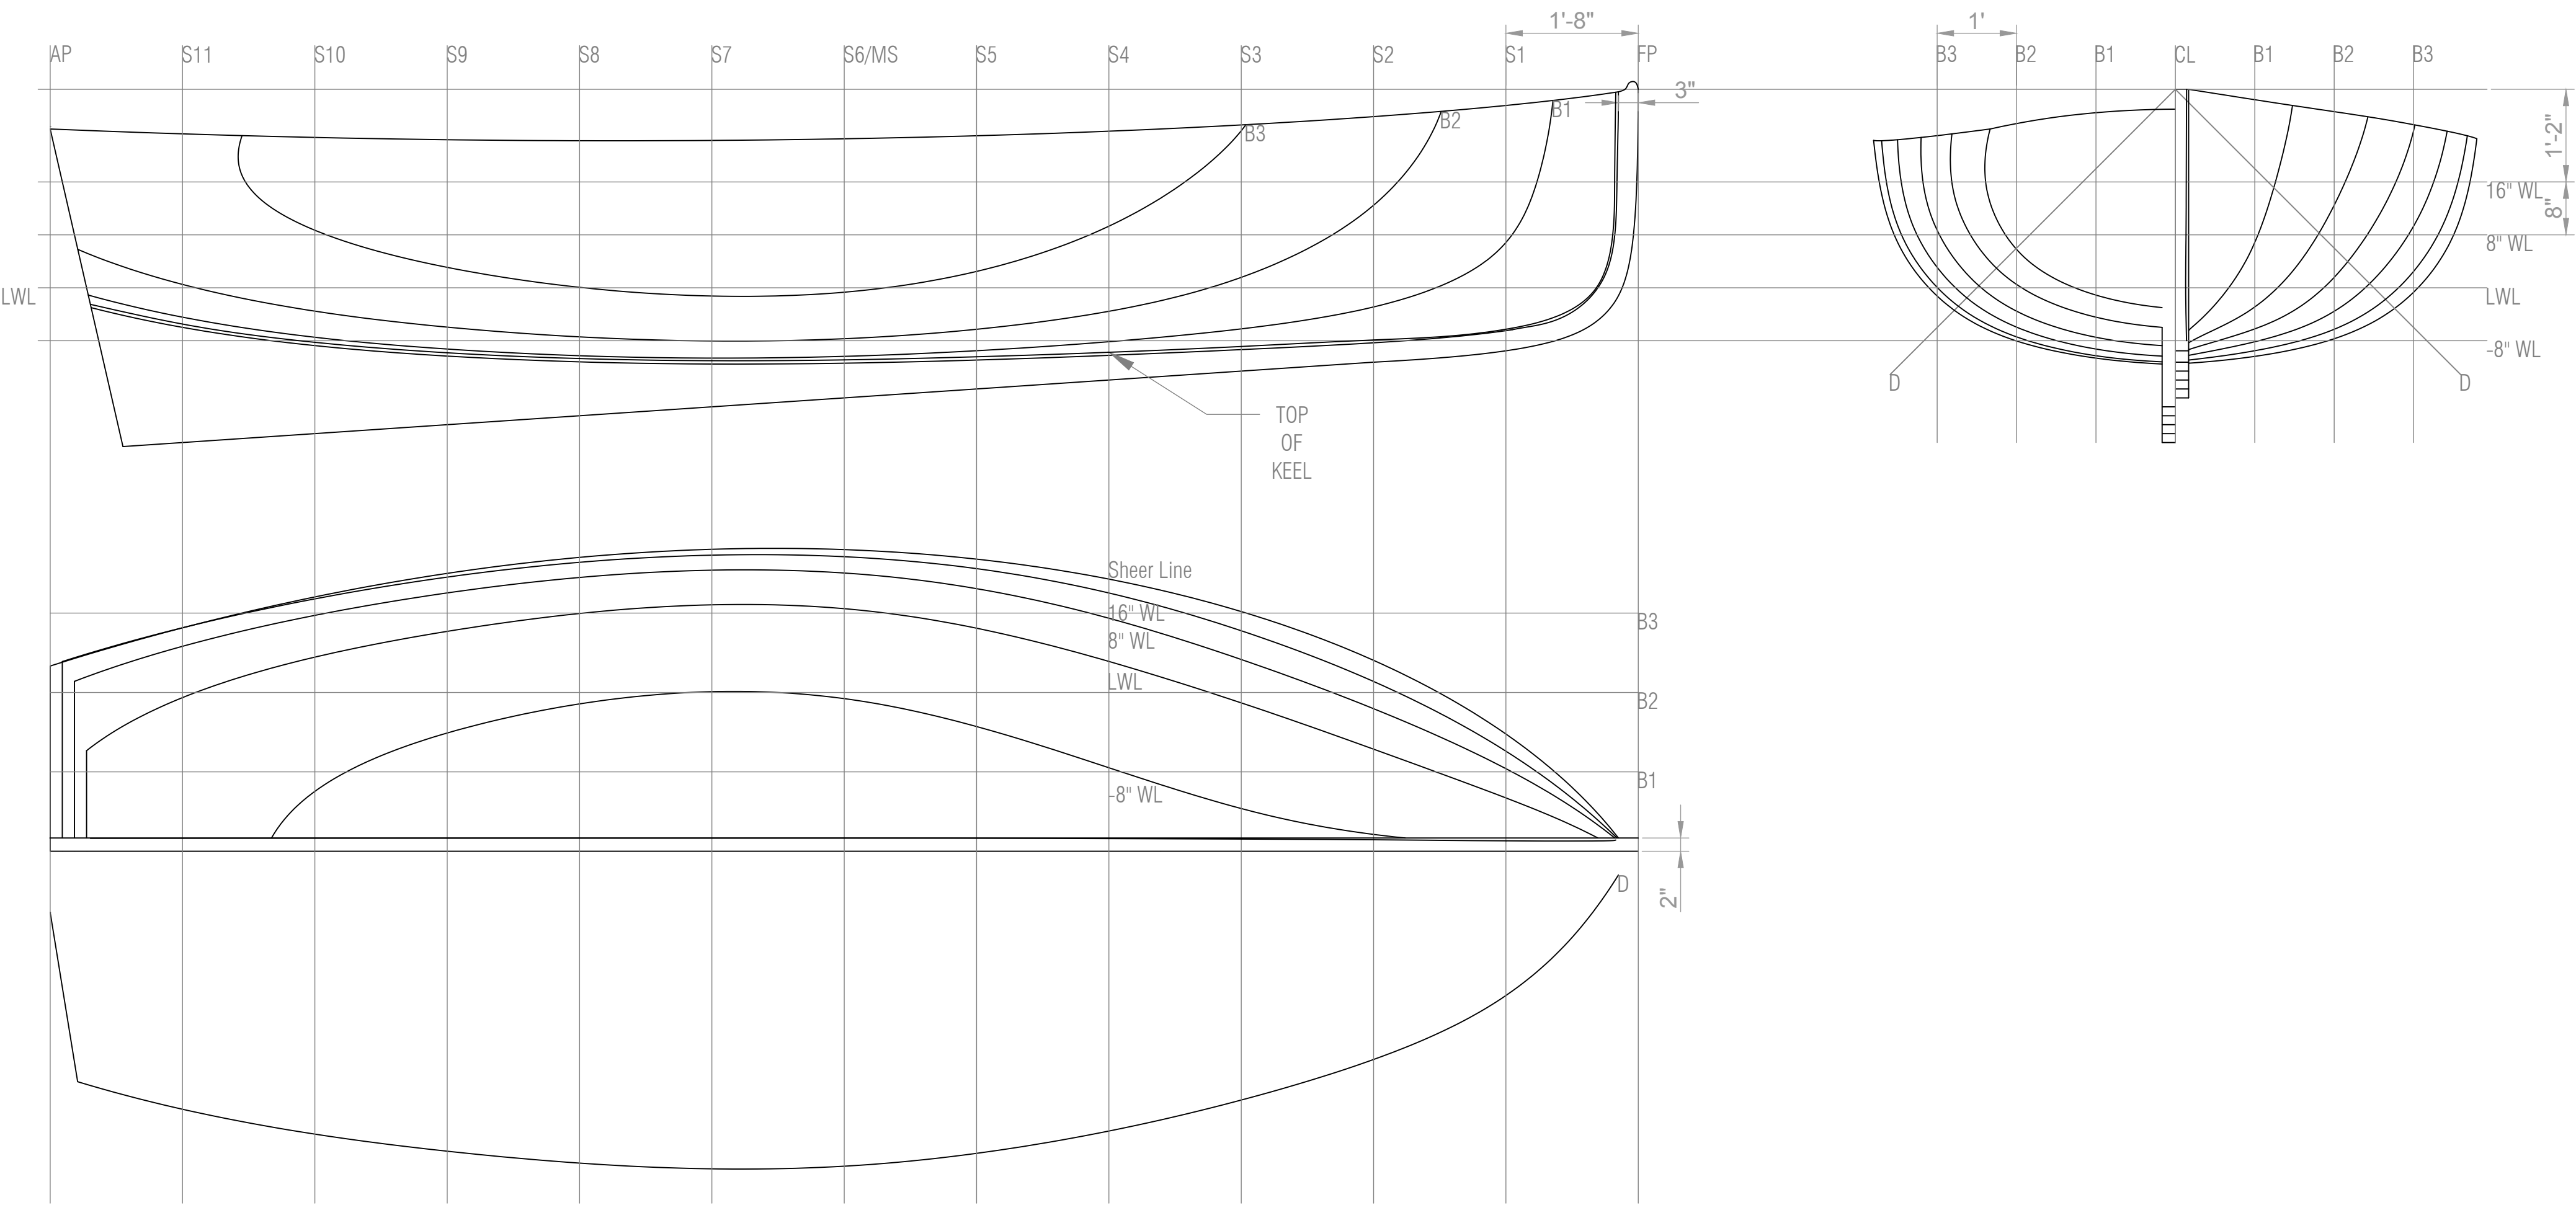


TABLE OF OFFSETS (IN FT-IN-1/8)

OFFSETS MEASURED UP FROM LWL													
	FP	S1	S2	S3	S4	S5	S6	S7	S8	S9	S10	S11	AP (T)
Sheer	-	2,3,4+	2,1,7	2,0,5	1,11,5+	1,11,0	1,10,4+	1,10,2+	1,10,2	1,10,3	1,10,6	1,11,2+	2,0,0
B1	-	0,6,7	-0,2,7	-0,6,1+	-0,8,1	-0,9,4	-0,10,3	-0,10,5	-0,10,2	-0,9,2	-0,7,3+	-0,4,3+	-0,1,1
B2	-	-	1,0,1	0,1,4+	-0,3,4+	-0,6,2	-0,7,5+	-0,8,0	-0,7,3	-0,5,7+	-0,3,4+	0,0,4	0,5,6+
B3	-	-	-	1,11,6	0,9,2+	0,2,4	-0,0,5+	-0,1,2	0,0,0+	0,3,0+	0,8,5+	-	-
B.O.K	-	-0,9,4	-0,11,2	1,0,4+	1,1,7+	1,3,2+	1,4,5	1,6,0	1,7,2+	1,8,5+	1,10,0+	1,11,3	-2,0,0
OFFSETS MEASURED FROM CL													
Sheer	0,2,0	1,5,5+	2,4,7	3,0,2	3,5,1	3,8,1	3,9,4+	3,9,5	3,8,3+	3,6,0	3,2,3+	2,9,6	2,4,0
16" WL	0,2,0	1,3,1	2,1,5+	2,9,2+	3,3,0+	3,6,6	3,8,4	3,8,6	3,7,5+	3,5,3+	3,2,1	2,9,6+	2,4,5+
8" WL	0,2,0	1,0,4	1,9,4+	2,5,0	2,11,4	3,3,5+	3,6,0+	3,6,4	3,5,4	3,3,0+	2,11,5	2,7,0	2,1,5+
LWL	0,2,0	0,8,0+	1,3,3+	1,10,3+	2,4,5+	2,9,5+	3,0,5+	3,1,2	2,11,7+	2,9,2	2,5,2+	1,11,2	1,3,1+
-8" WL	0,2,0	0,2,0	0,2,4+	0,6,3+	1,0,5	1,6,7	2,0,1	1,10,2	1,5,7	0,9,0+	0,2,0	0,2,0	0,2,0
45° D	0,3,4+	1,9,6+	2,7,4	3,1,5	3,6,2+	3,9,5+	3,11,5	4,0,0	3,11,1	3,9,2+	3,6,6	3,3,0	0,9,2

TRANSOM RAKED AT 103°

AP OFFSETS FOR SHEER, B1, B2, BOK, SHEER & ALL WATERLINES ARE PROJECTIONS OF TRANSOM FROM AP.

TRUE TRANSOM DIMENSIONS WILL REQUIRE PROJECTION AT THE RAKE ANGLE.

LINES ARE GIVEN TO OUTSIDE OF PLANK.